


PLANIMETRIA INSEDIAMENTO - SCALA 1:200

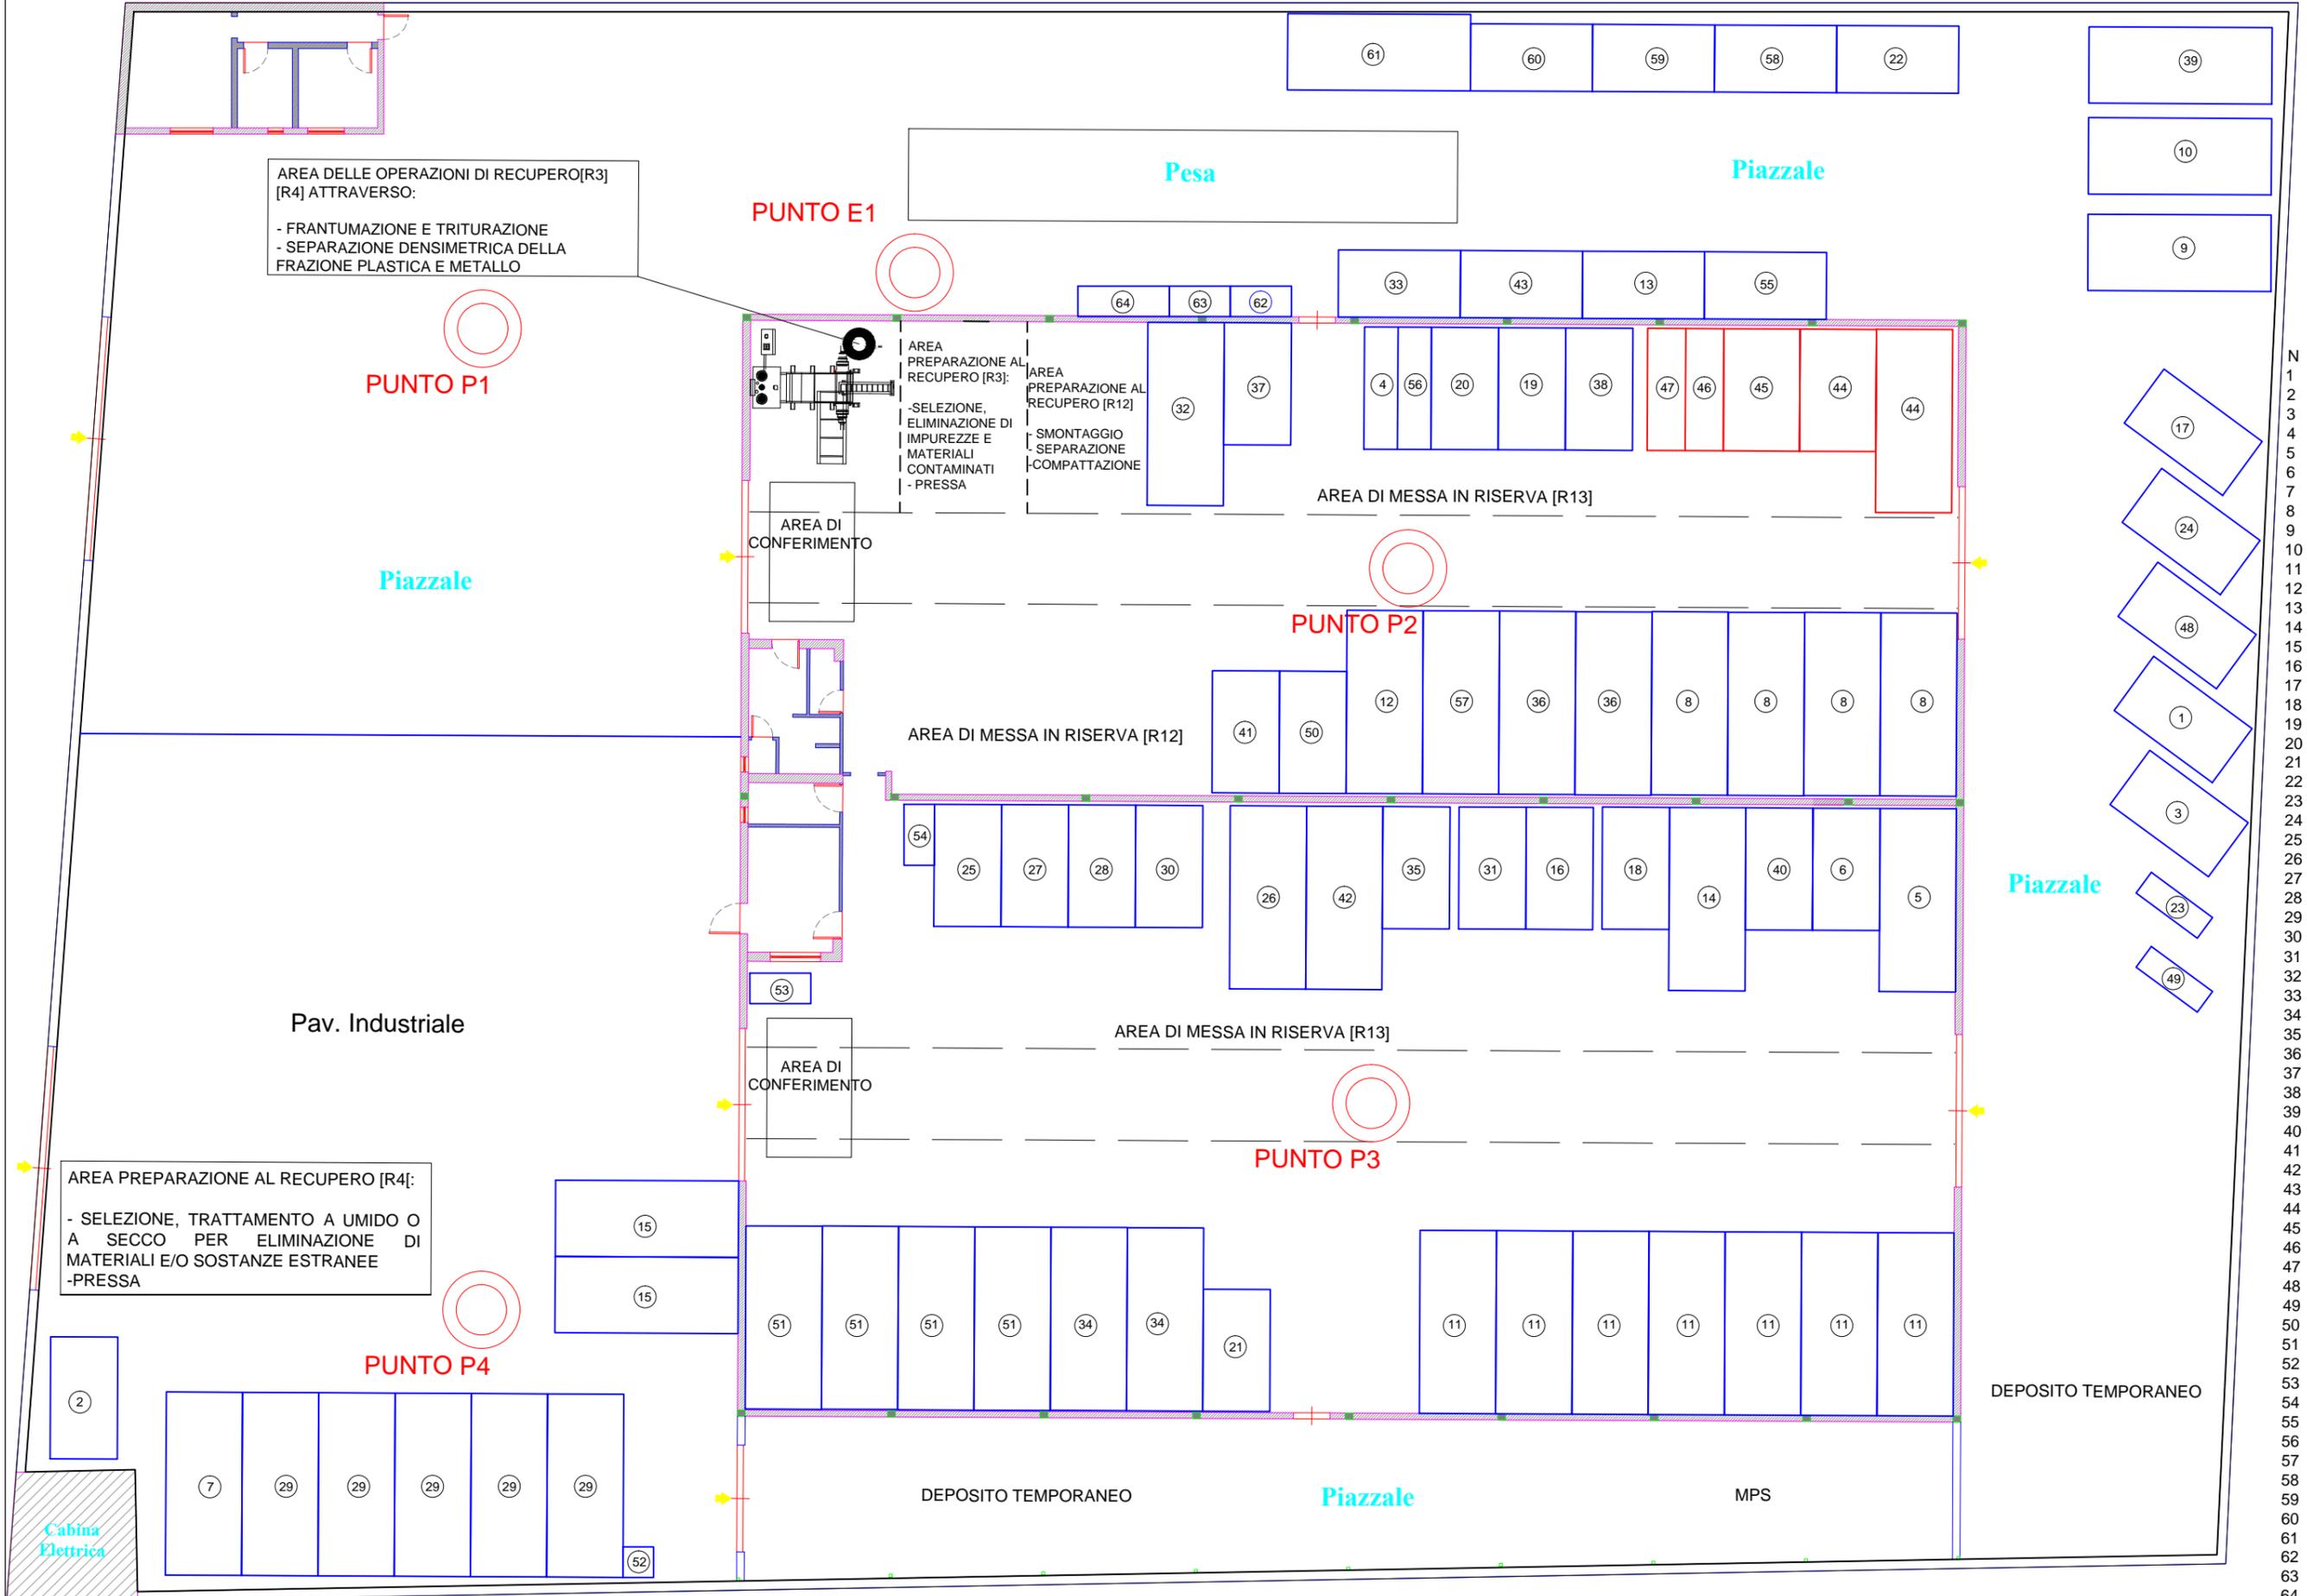

LEGENDA

N	CER Stallo	[mq]
1	020104	15
2	020110	15
3	070213	15
4	080318	7,5
5	120101	30
6	120103	15
7	120121	30
8	150101	120
9	150102	30
10	150103	30
11	150104	210
12	150106	30
13	160103	15
14	160106	30
15	160117	60
16	160118	15
17	160119	15
18	160122	15
19	160214	15
20	160216	15
21	120199	15
22	170201	15
23	170202	7,5
24	170203	15
25	170401	20
26	170402	30
27	170403	15
28	170404	15
29	170405	150
30	170406	15
31	170407	15
32	170411	30
33	200301	15
34	191202	60
35	191203	15
36	200101	60
37	200111	15
38	200136	15
39	200138	30
40	200140	15
41	200307	15
42	090199	30
43	200303	15
44	160601*	45
45	200133*	15
46	160213*	7,5
47	200135*	7,5
48	200139	15
49	150107	7,5
50	150203	15
51	120102	120
52	160116	0,5
53	090107	5
54	090108	2
55	160306	15
56	080317*	7,5
57	191201	30
58	170302	15
59	170802	15
60	170604	15
61	170904	30
62	200102	5
63	200134	5
64	200110	7