


**Planimetria PIANO MACCHINA
PRIMO PIANO EL. H=6.1 MT**

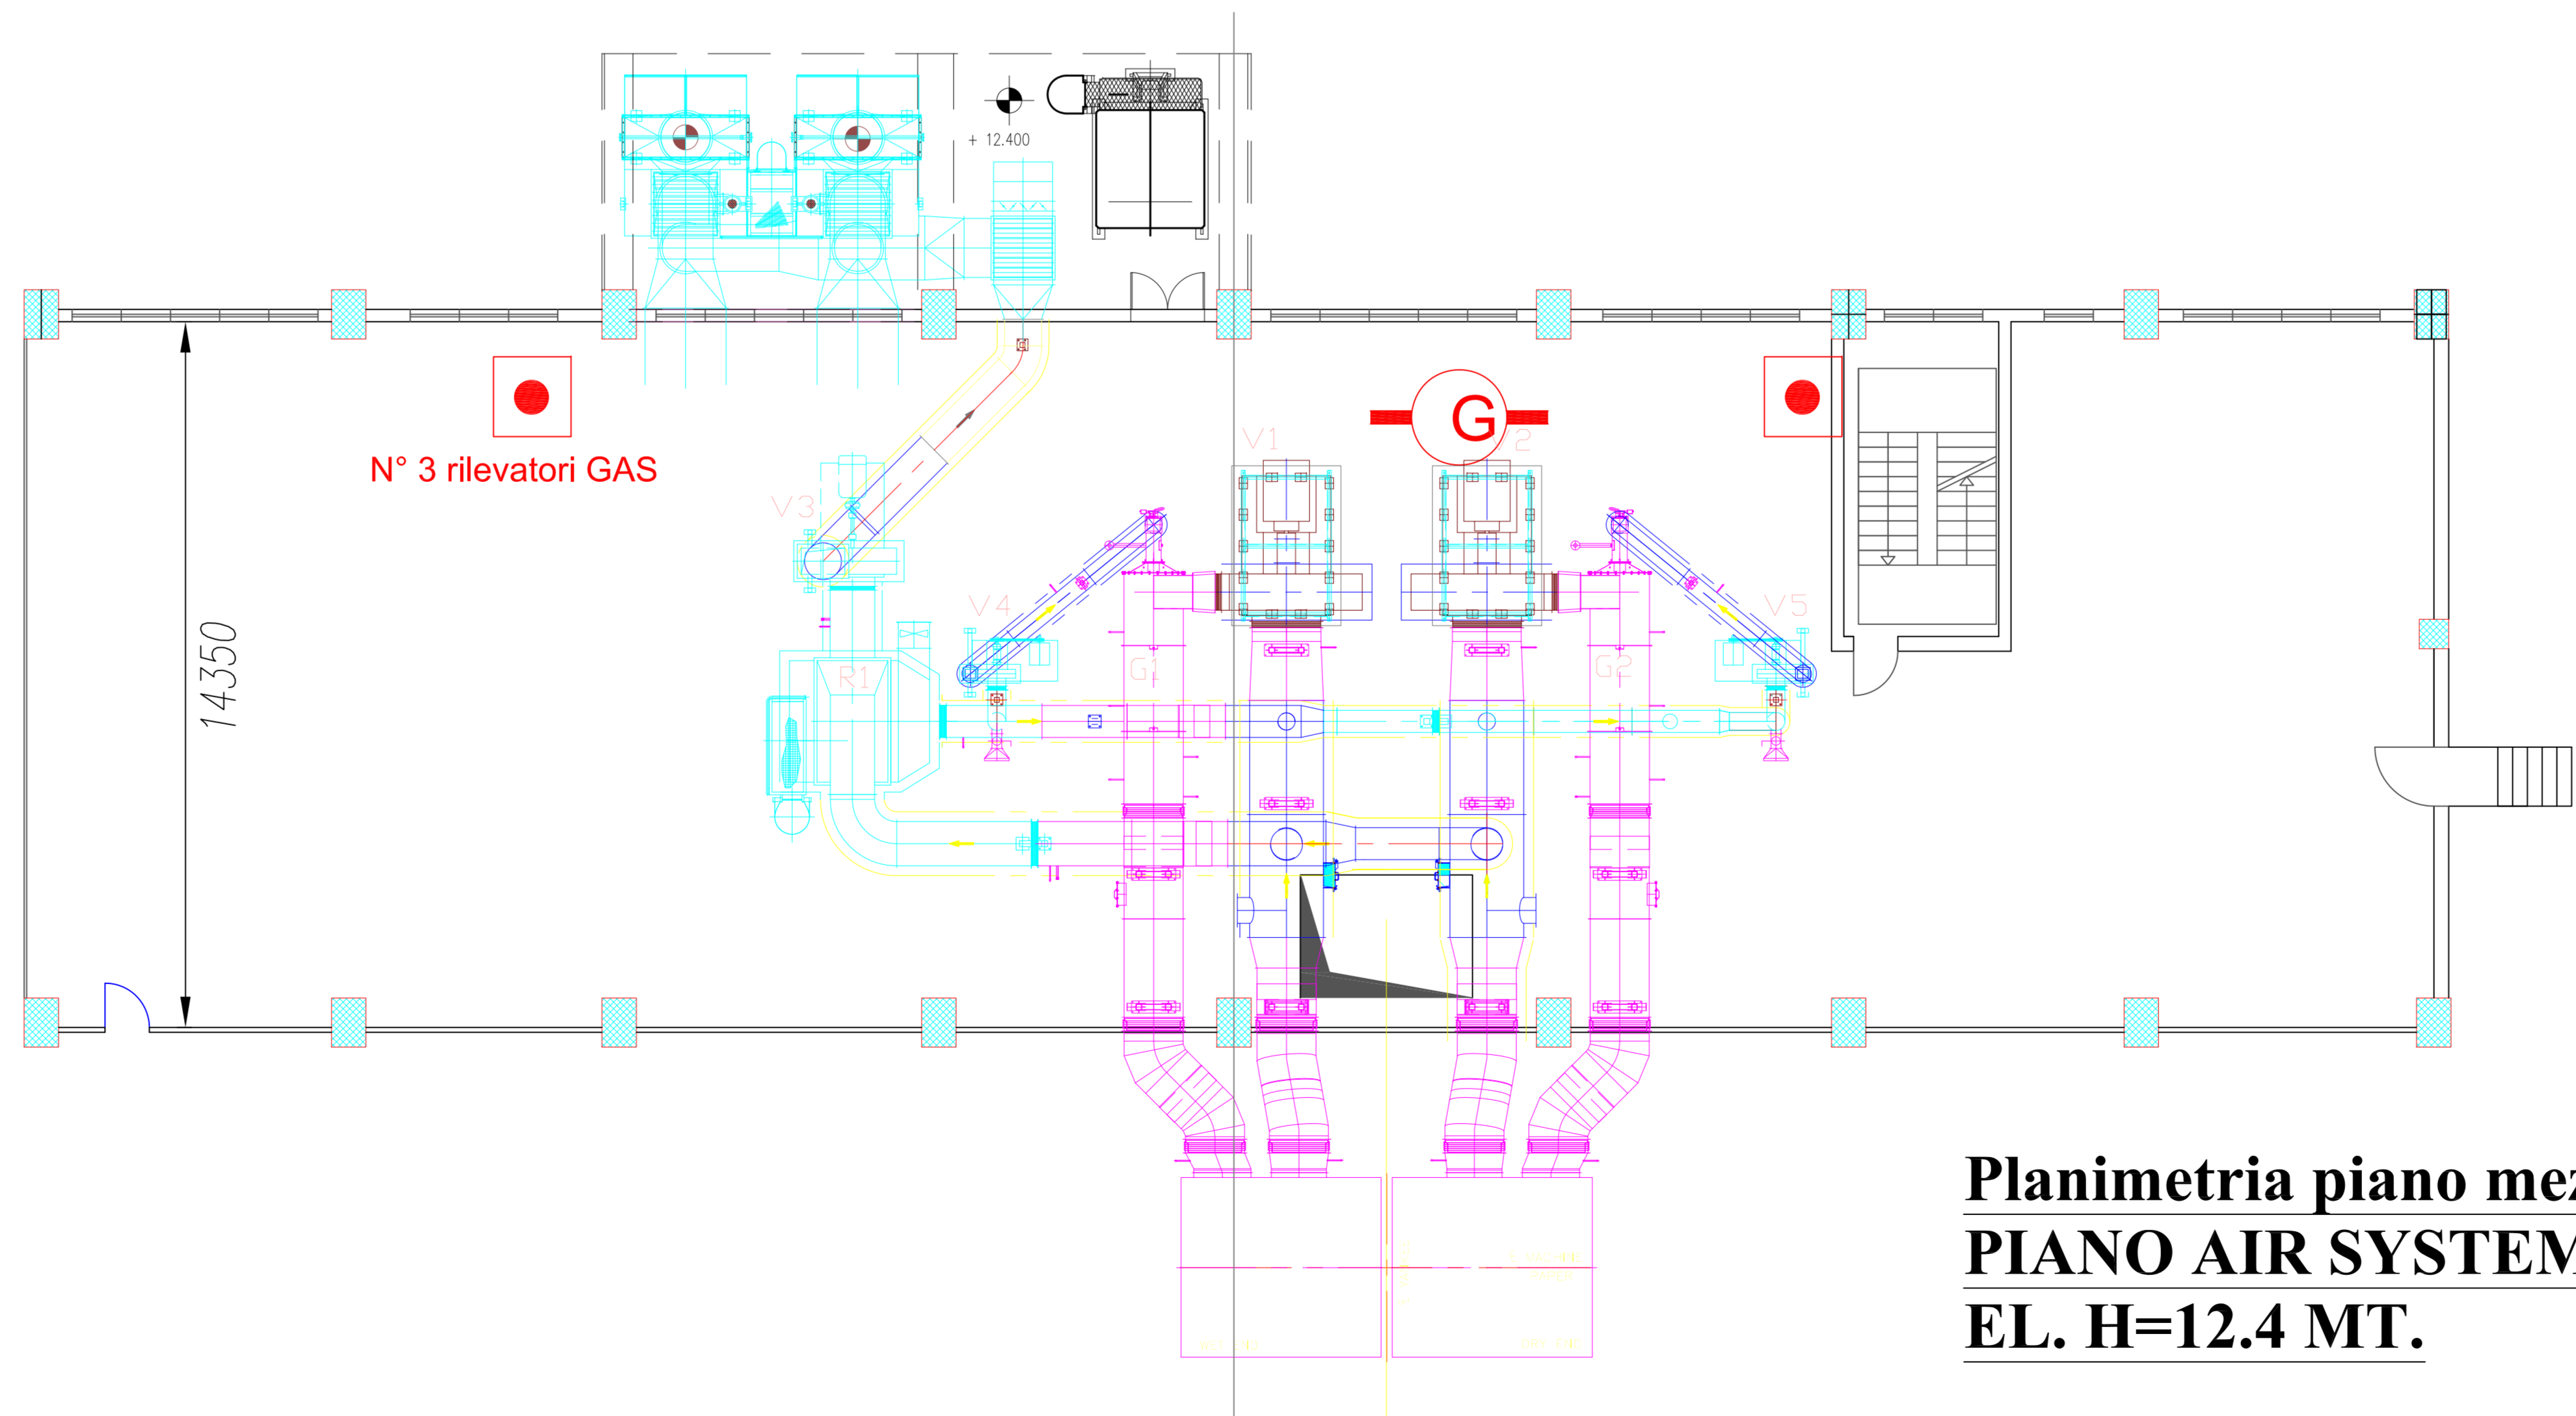

**Planimetria piano mezzanino
PIANO AIR SYSTEM
EL. H=12.4 MT.**